

Notes:

o/ drawn using 18mm material




1/ the mouth deflectors can be built using the stepped strips or replaced with a single piece deflector (outside edge depicted in red).

2/ critical driver brace shown. Additional bracing of the inside of the sides is recommended.

3/ damp as you would a bass reflex

4/ Can be used with FE206e with the addition of series resistance (4 ohms suggested)

solid curve is driver placed as shown, dotted for driver placed in middle of baffle

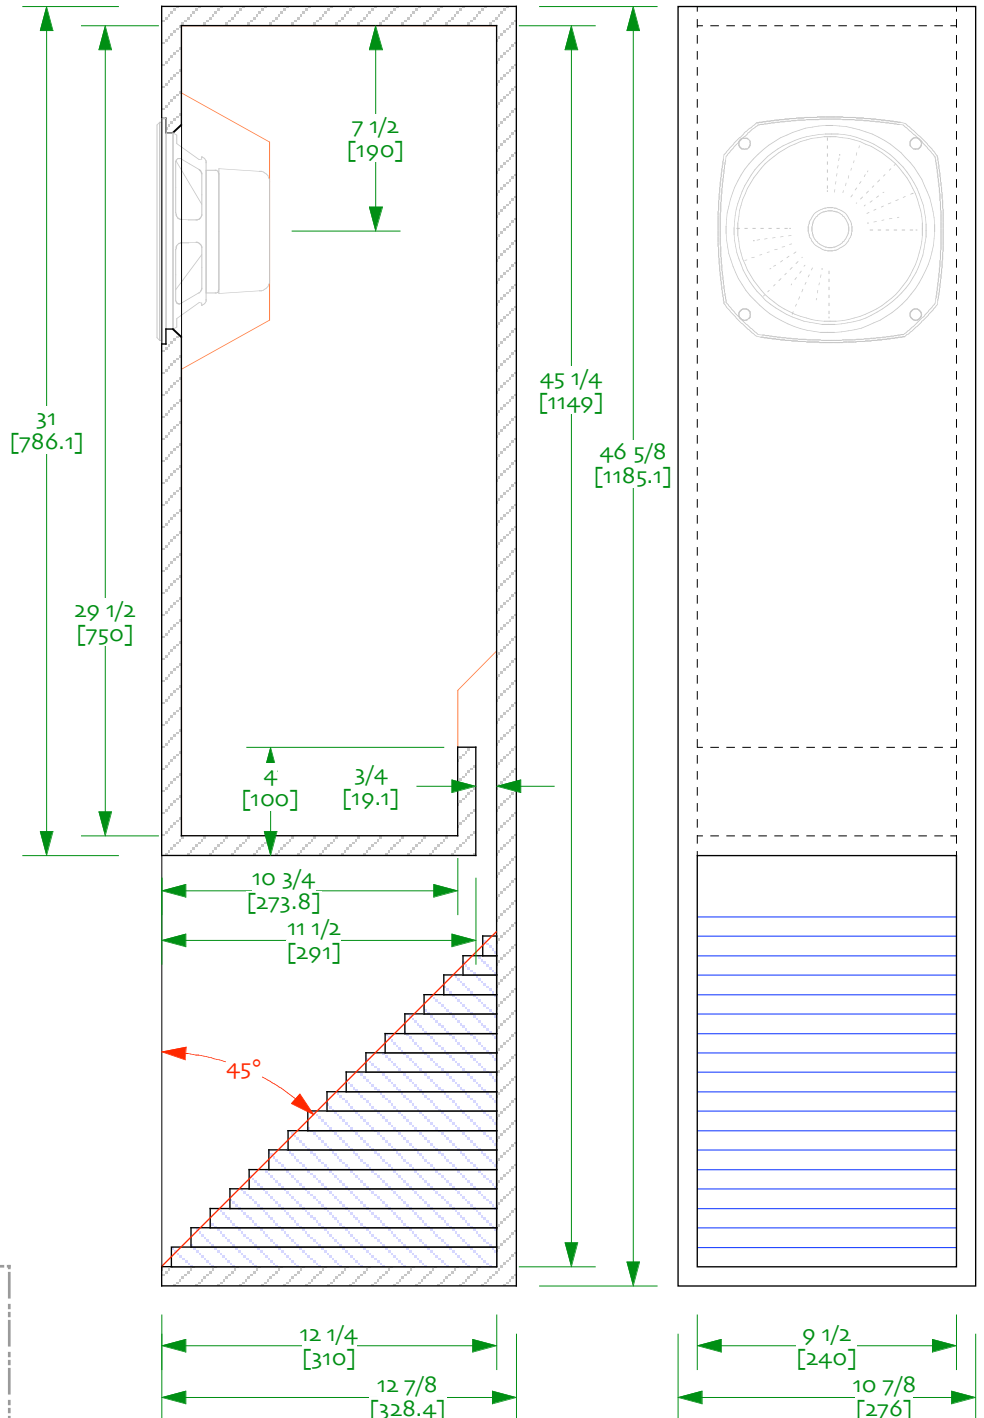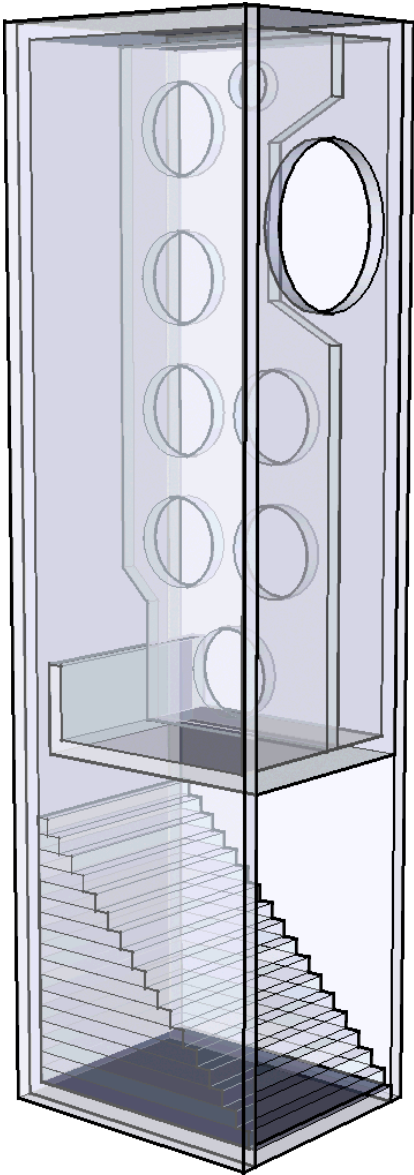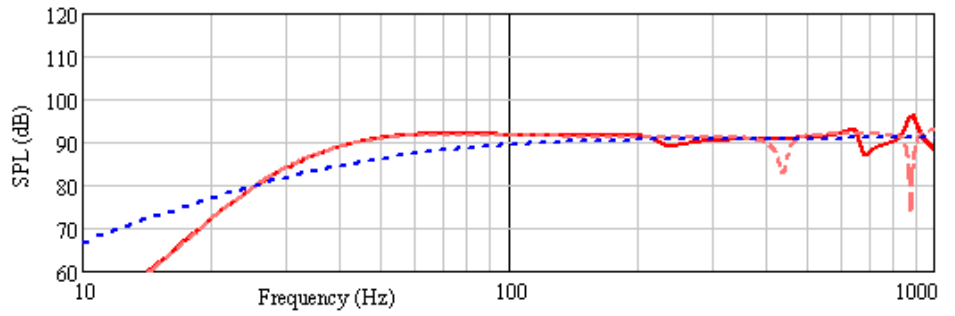

Half-Chang – Descendant of Calhoun –
 Fostex FE207e / Pioneer B20
 Nagaoko-style/BVR Horn ov99
 Sheet o -- panel placement
 designed by Scott Lindgren
 drawn by dld
 05-november-2007